




poz. P101: ARMIRANO-BETONSKI NOSILEC-2 kom.
BETON: C25/30
armatura: RA 400/500-2

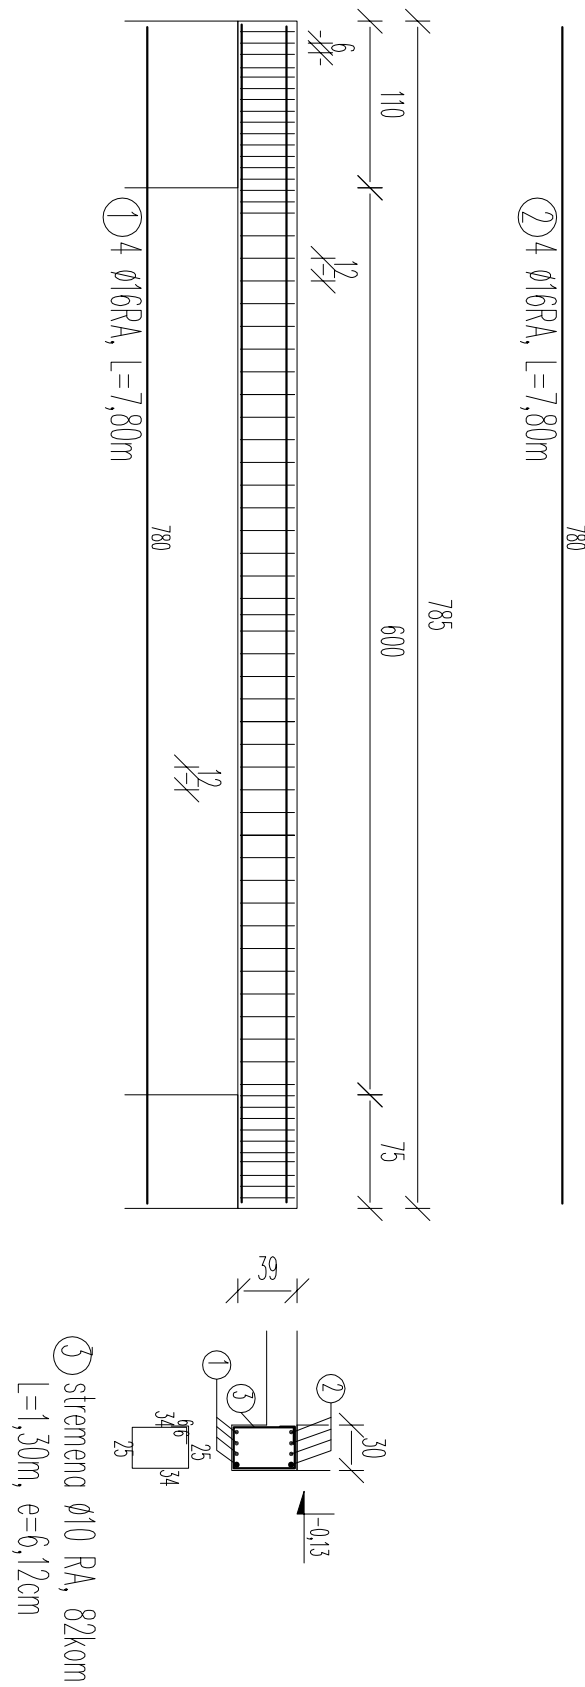


poz. P102: ARMIRANO-BETONSKI NOSILEC-2 kom.
BETON: C25/30
armatura: RA 400/500-2

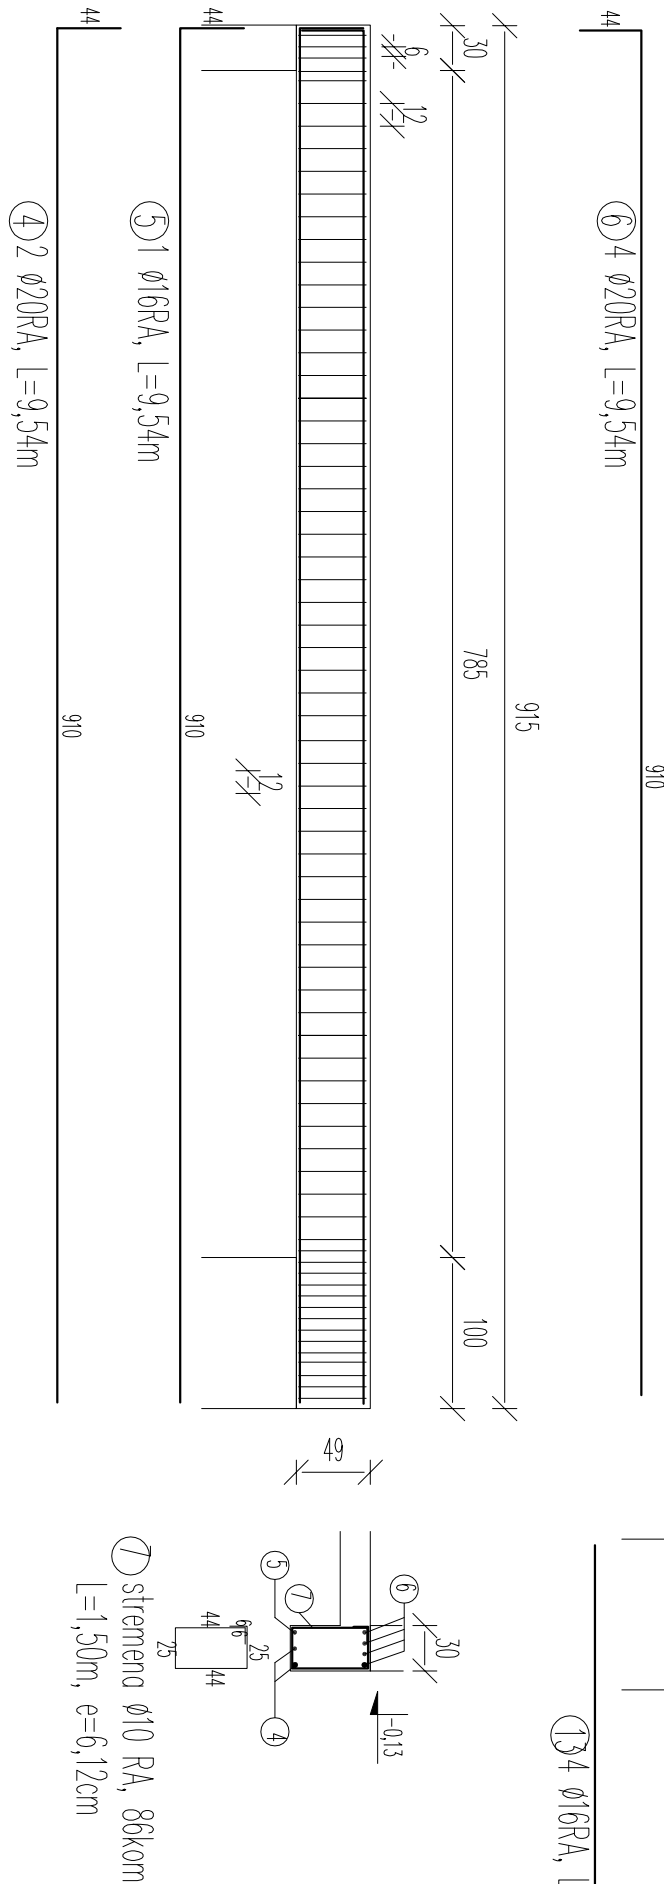


poz. P201: ARMIRANO-BETONSKI NOSILEC-2 kom.
BETON: C25/30
armatura: RA 400/500-2

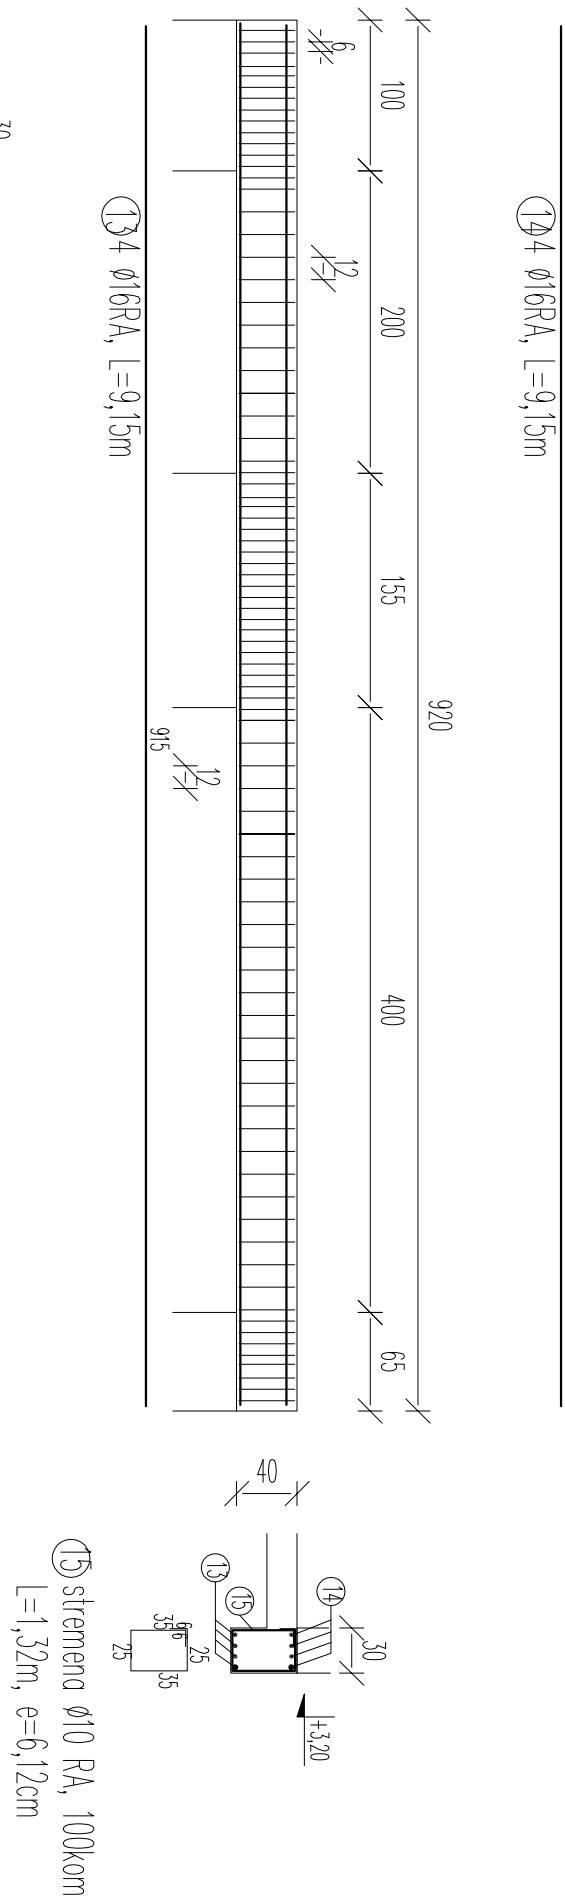

poz. P103: ARMIRANO-BETONSKI NOSILEC-1 kom.
BETON: C25/30
armatura: RA 400/500-2

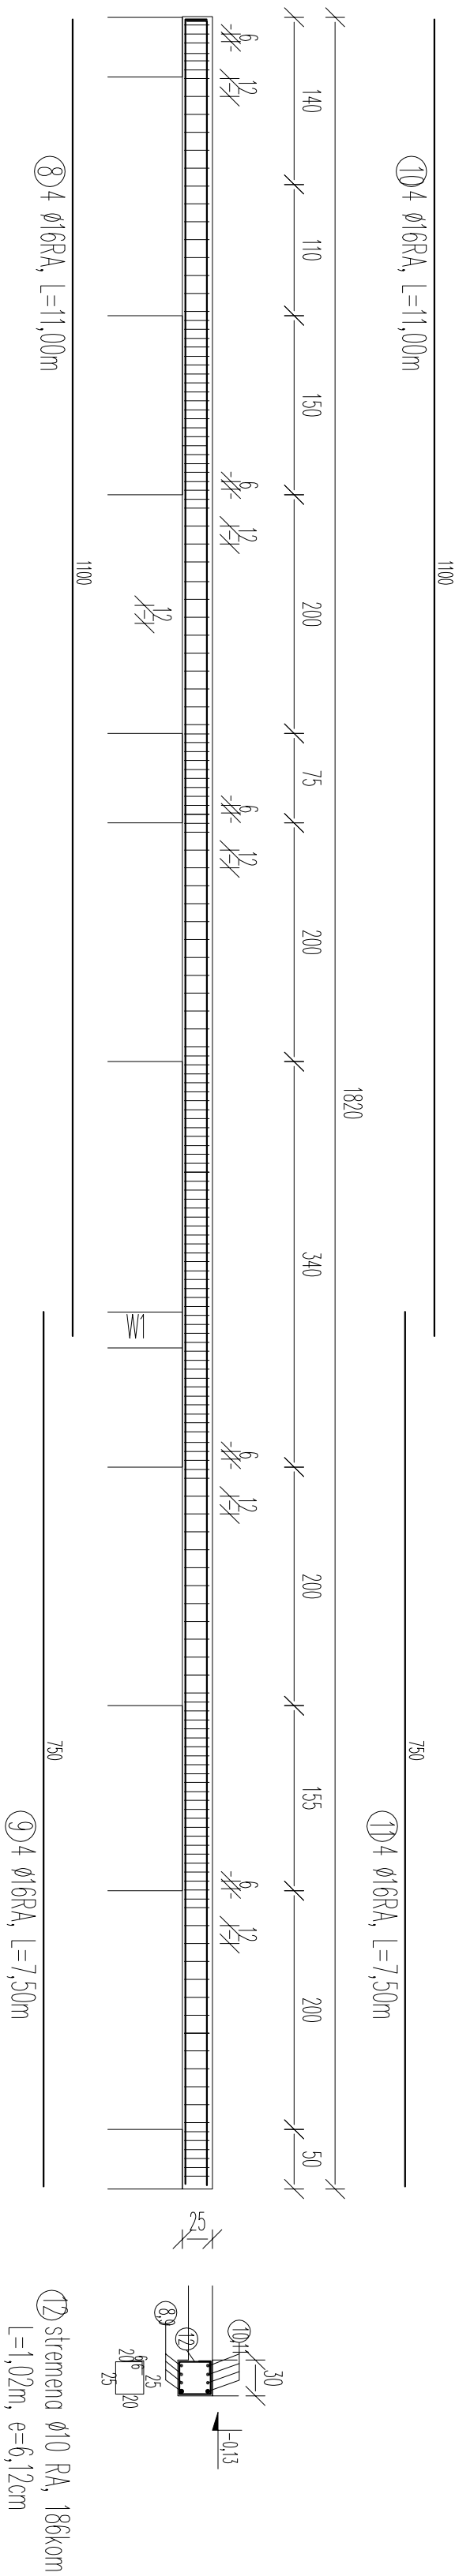

poz. P202: ARMIRANO-BETONSKI NOSILEC-1 kom.
BETON: C25/30
armatura: RA 400/500-2

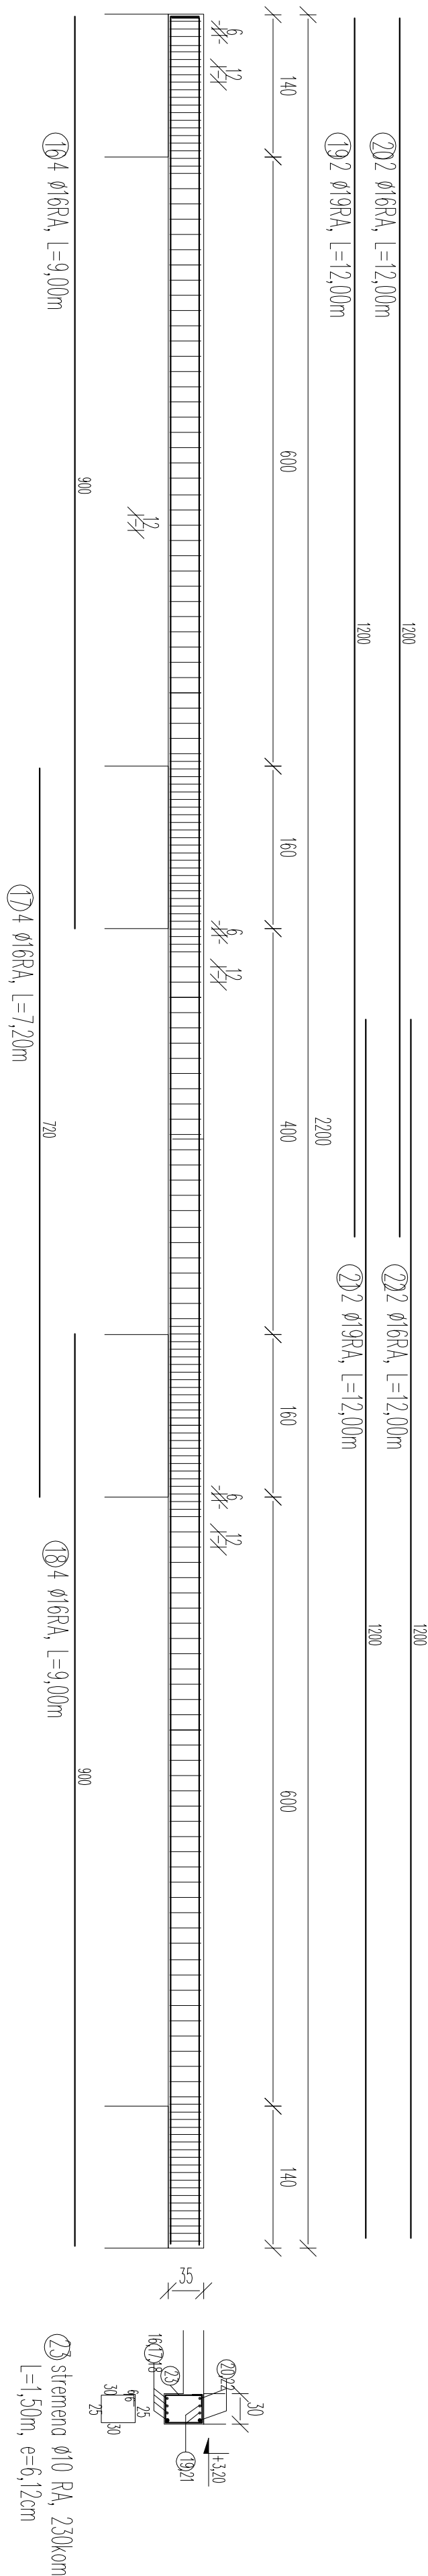

OPOMBA:
-PREBOJE ZA INSTALACIJE GLEJ PROJEKT STROJNIM INSTALACIJ

ARMATURA AB NOSILCEVIN
HORIZONTALNA VEZ ATIKE
m 1 : 50
-beton C25/30
-armatura MAG 500/560, RA 400/500-2