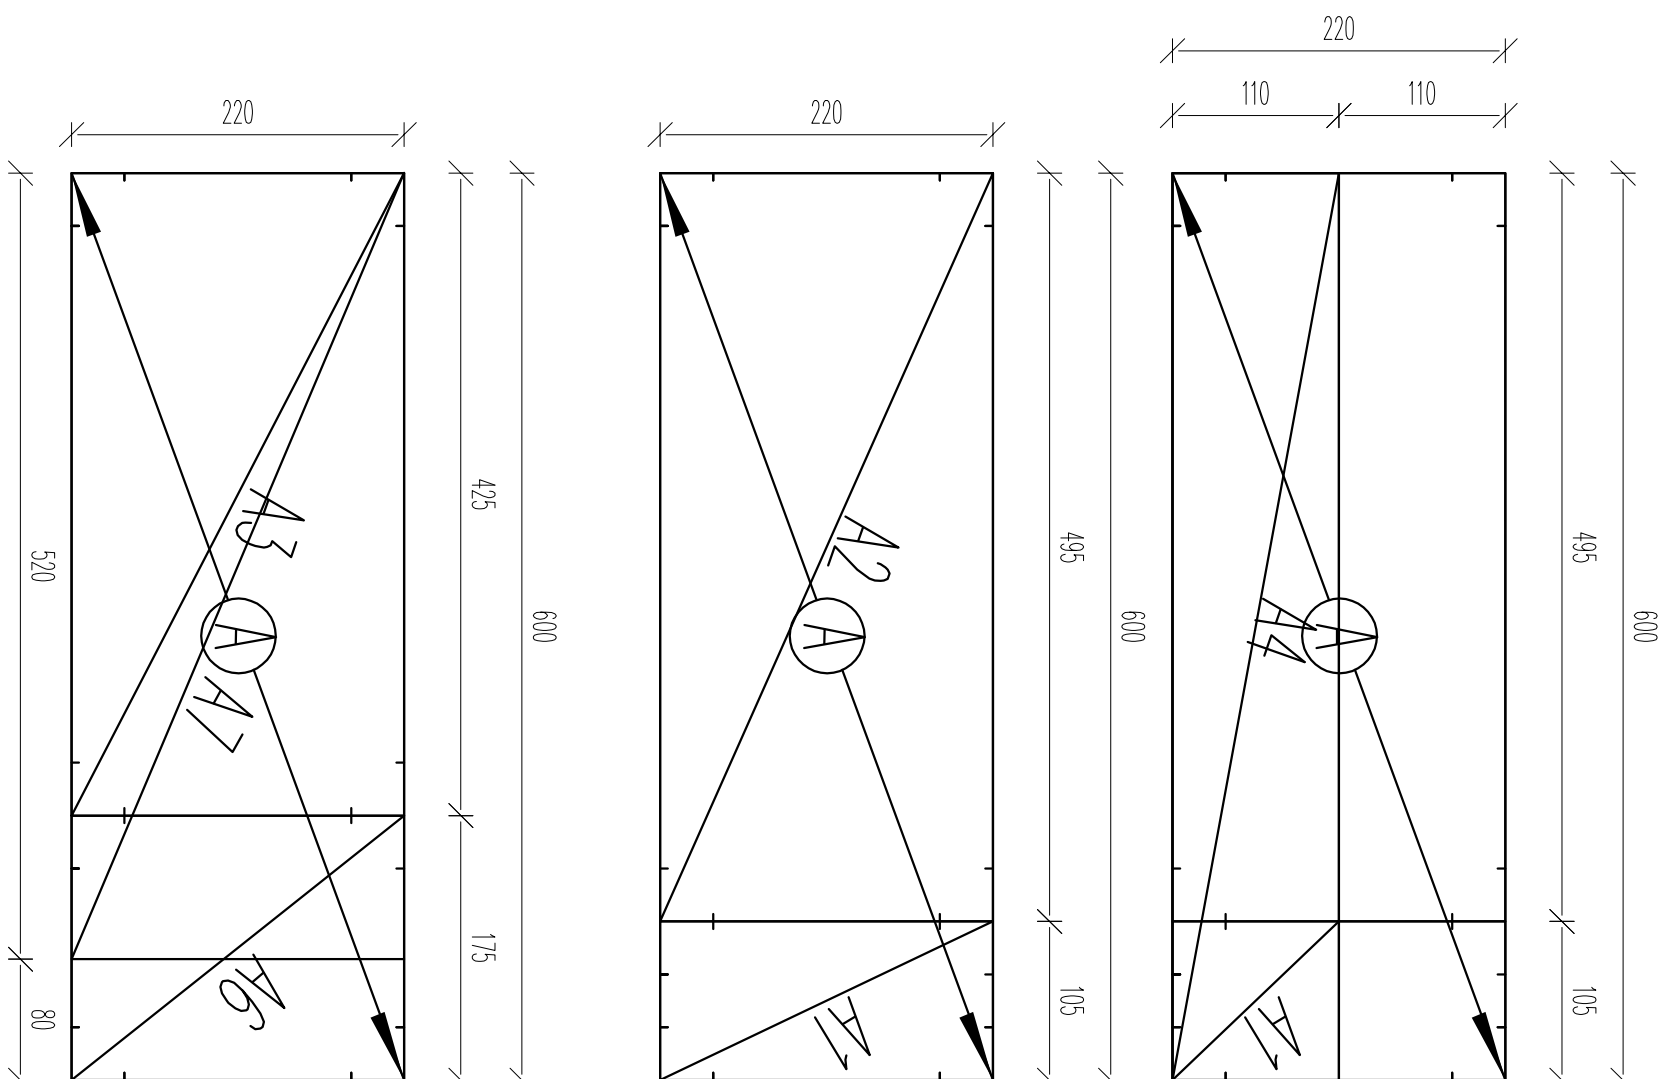


Σ 3.108,30 kg

Σ 3.108,30	kg
------------	----

[illegible]

LEGENDA MATERIALOV

ARMIRANI BETON
NEARMIRAN BETON

ОРЕКА

ARMATURA TEMELJNE PLOŠČE


m 1:50

ARMATURA ZGORAJA

$-d=25\text{ cm}$

- beton C25/30

- armatura WAG 50/150
- preklopi mrež 35 cm

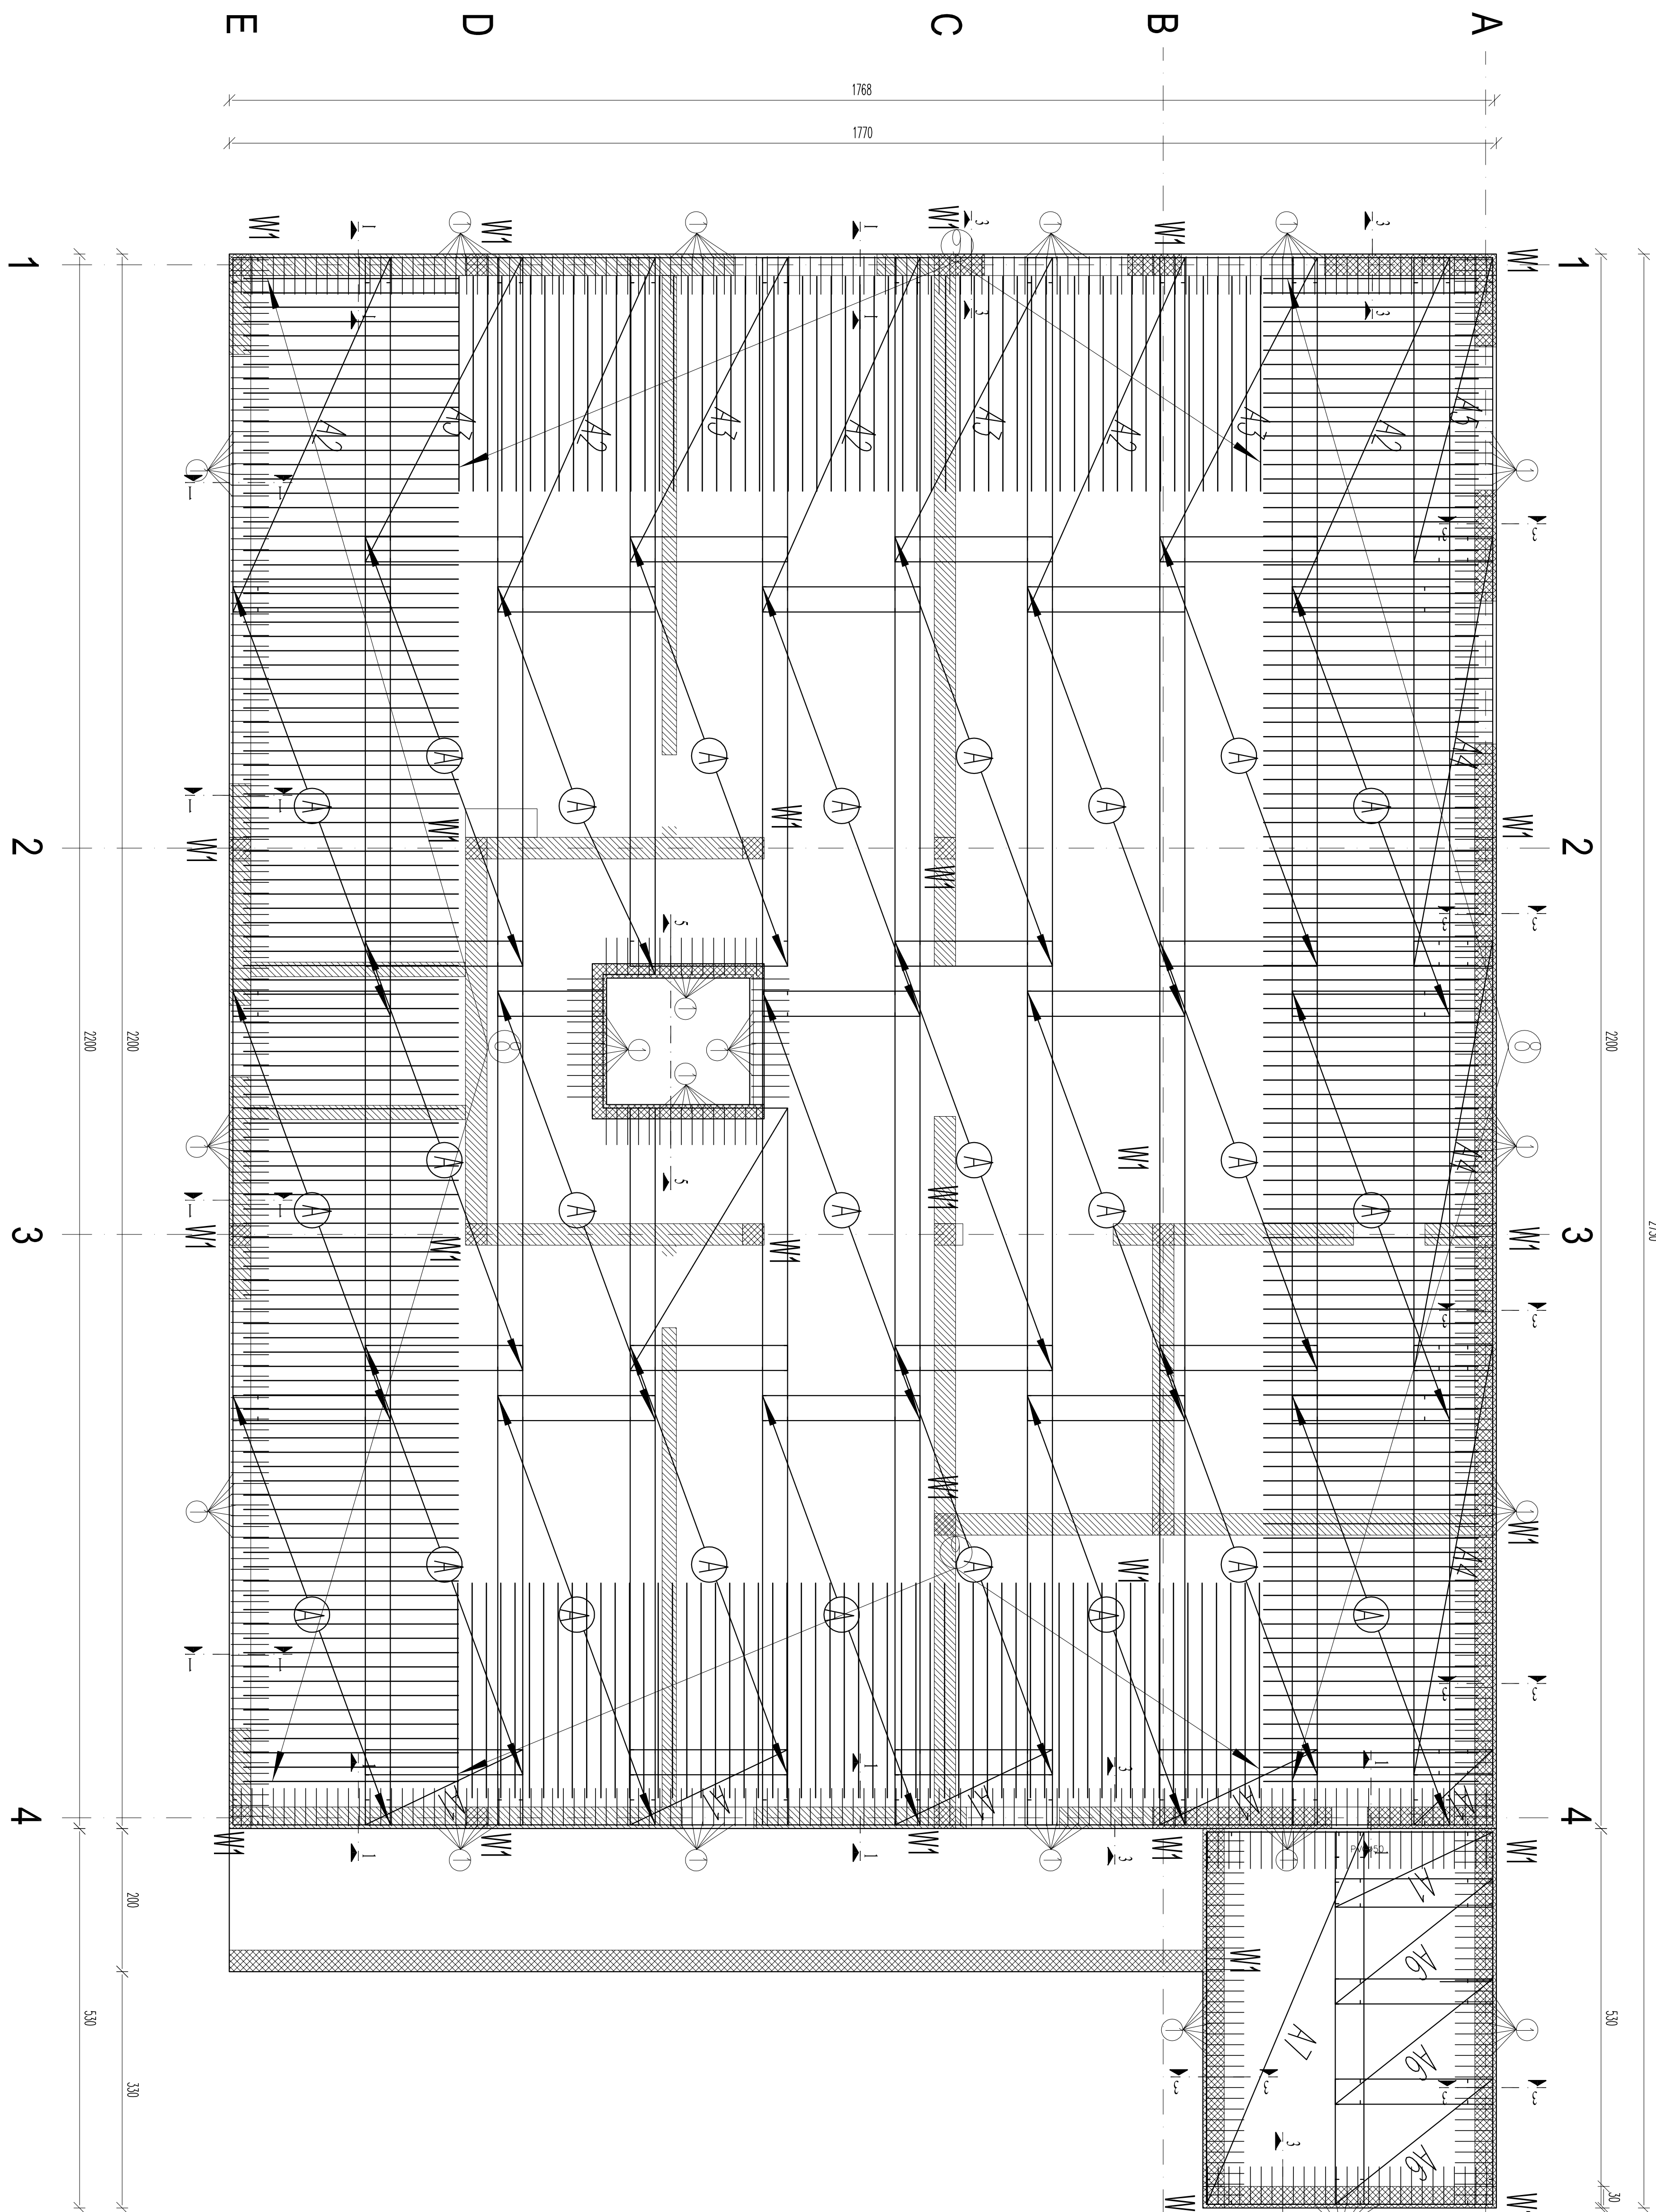

147+147=294 kom Ø 12 RA, L=3,00m, e=15cm
DODATNO ZGORAJ

C 75+75=150 kom Ø 10 RA, L=3,00m, e=15cm
DODATNO ZGORAJ

CH