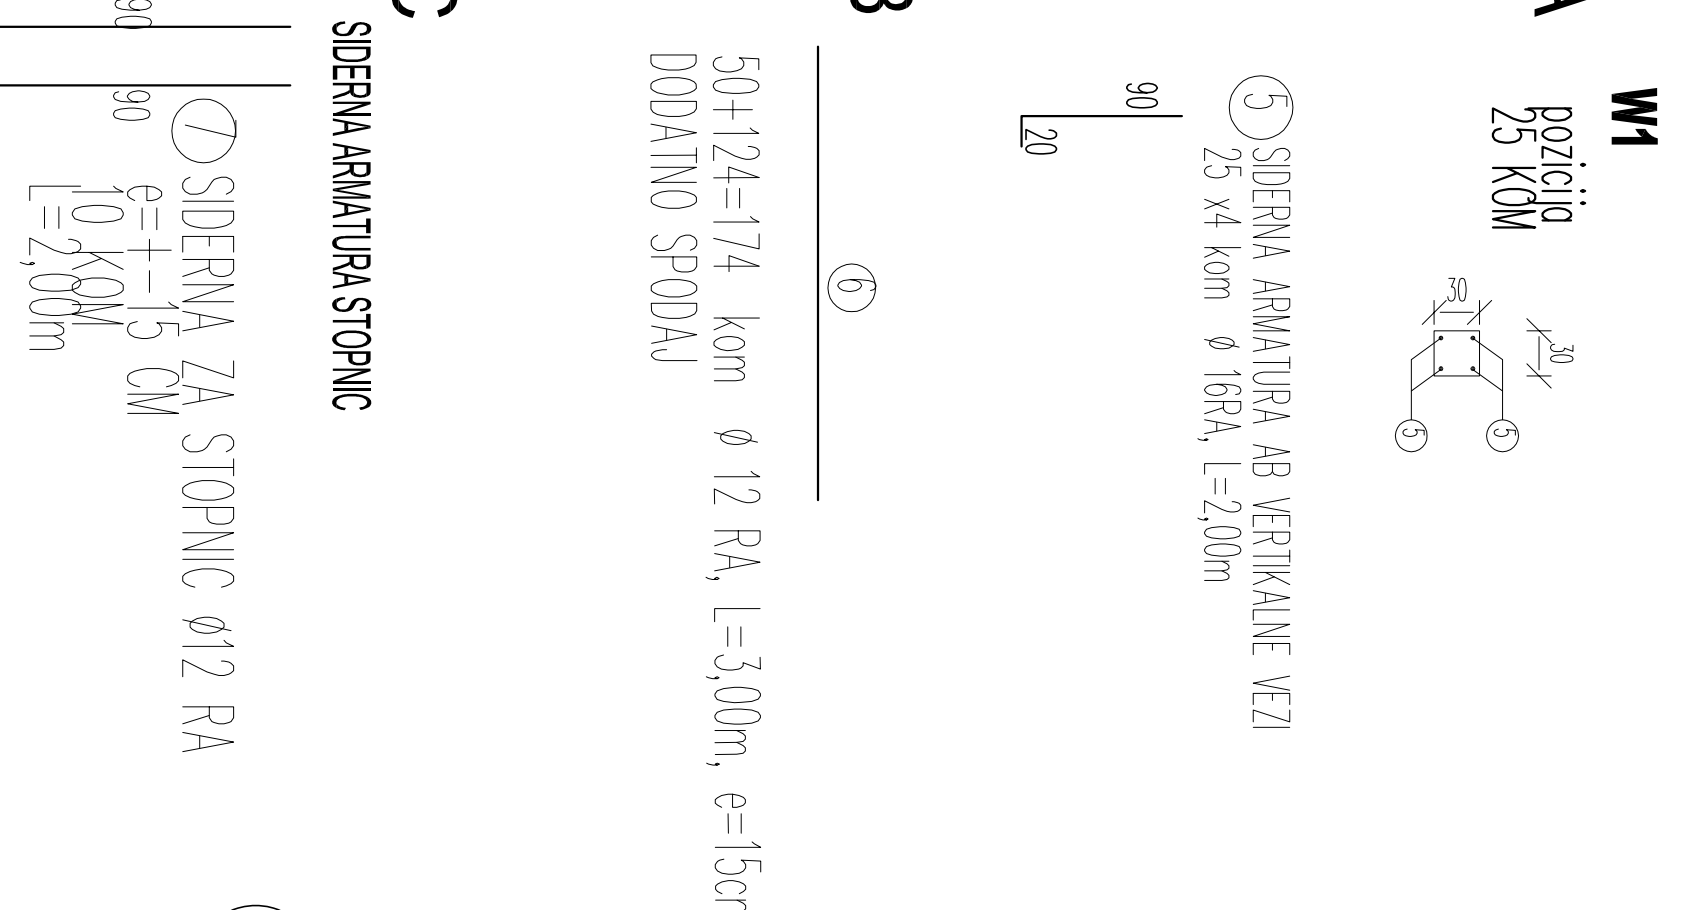
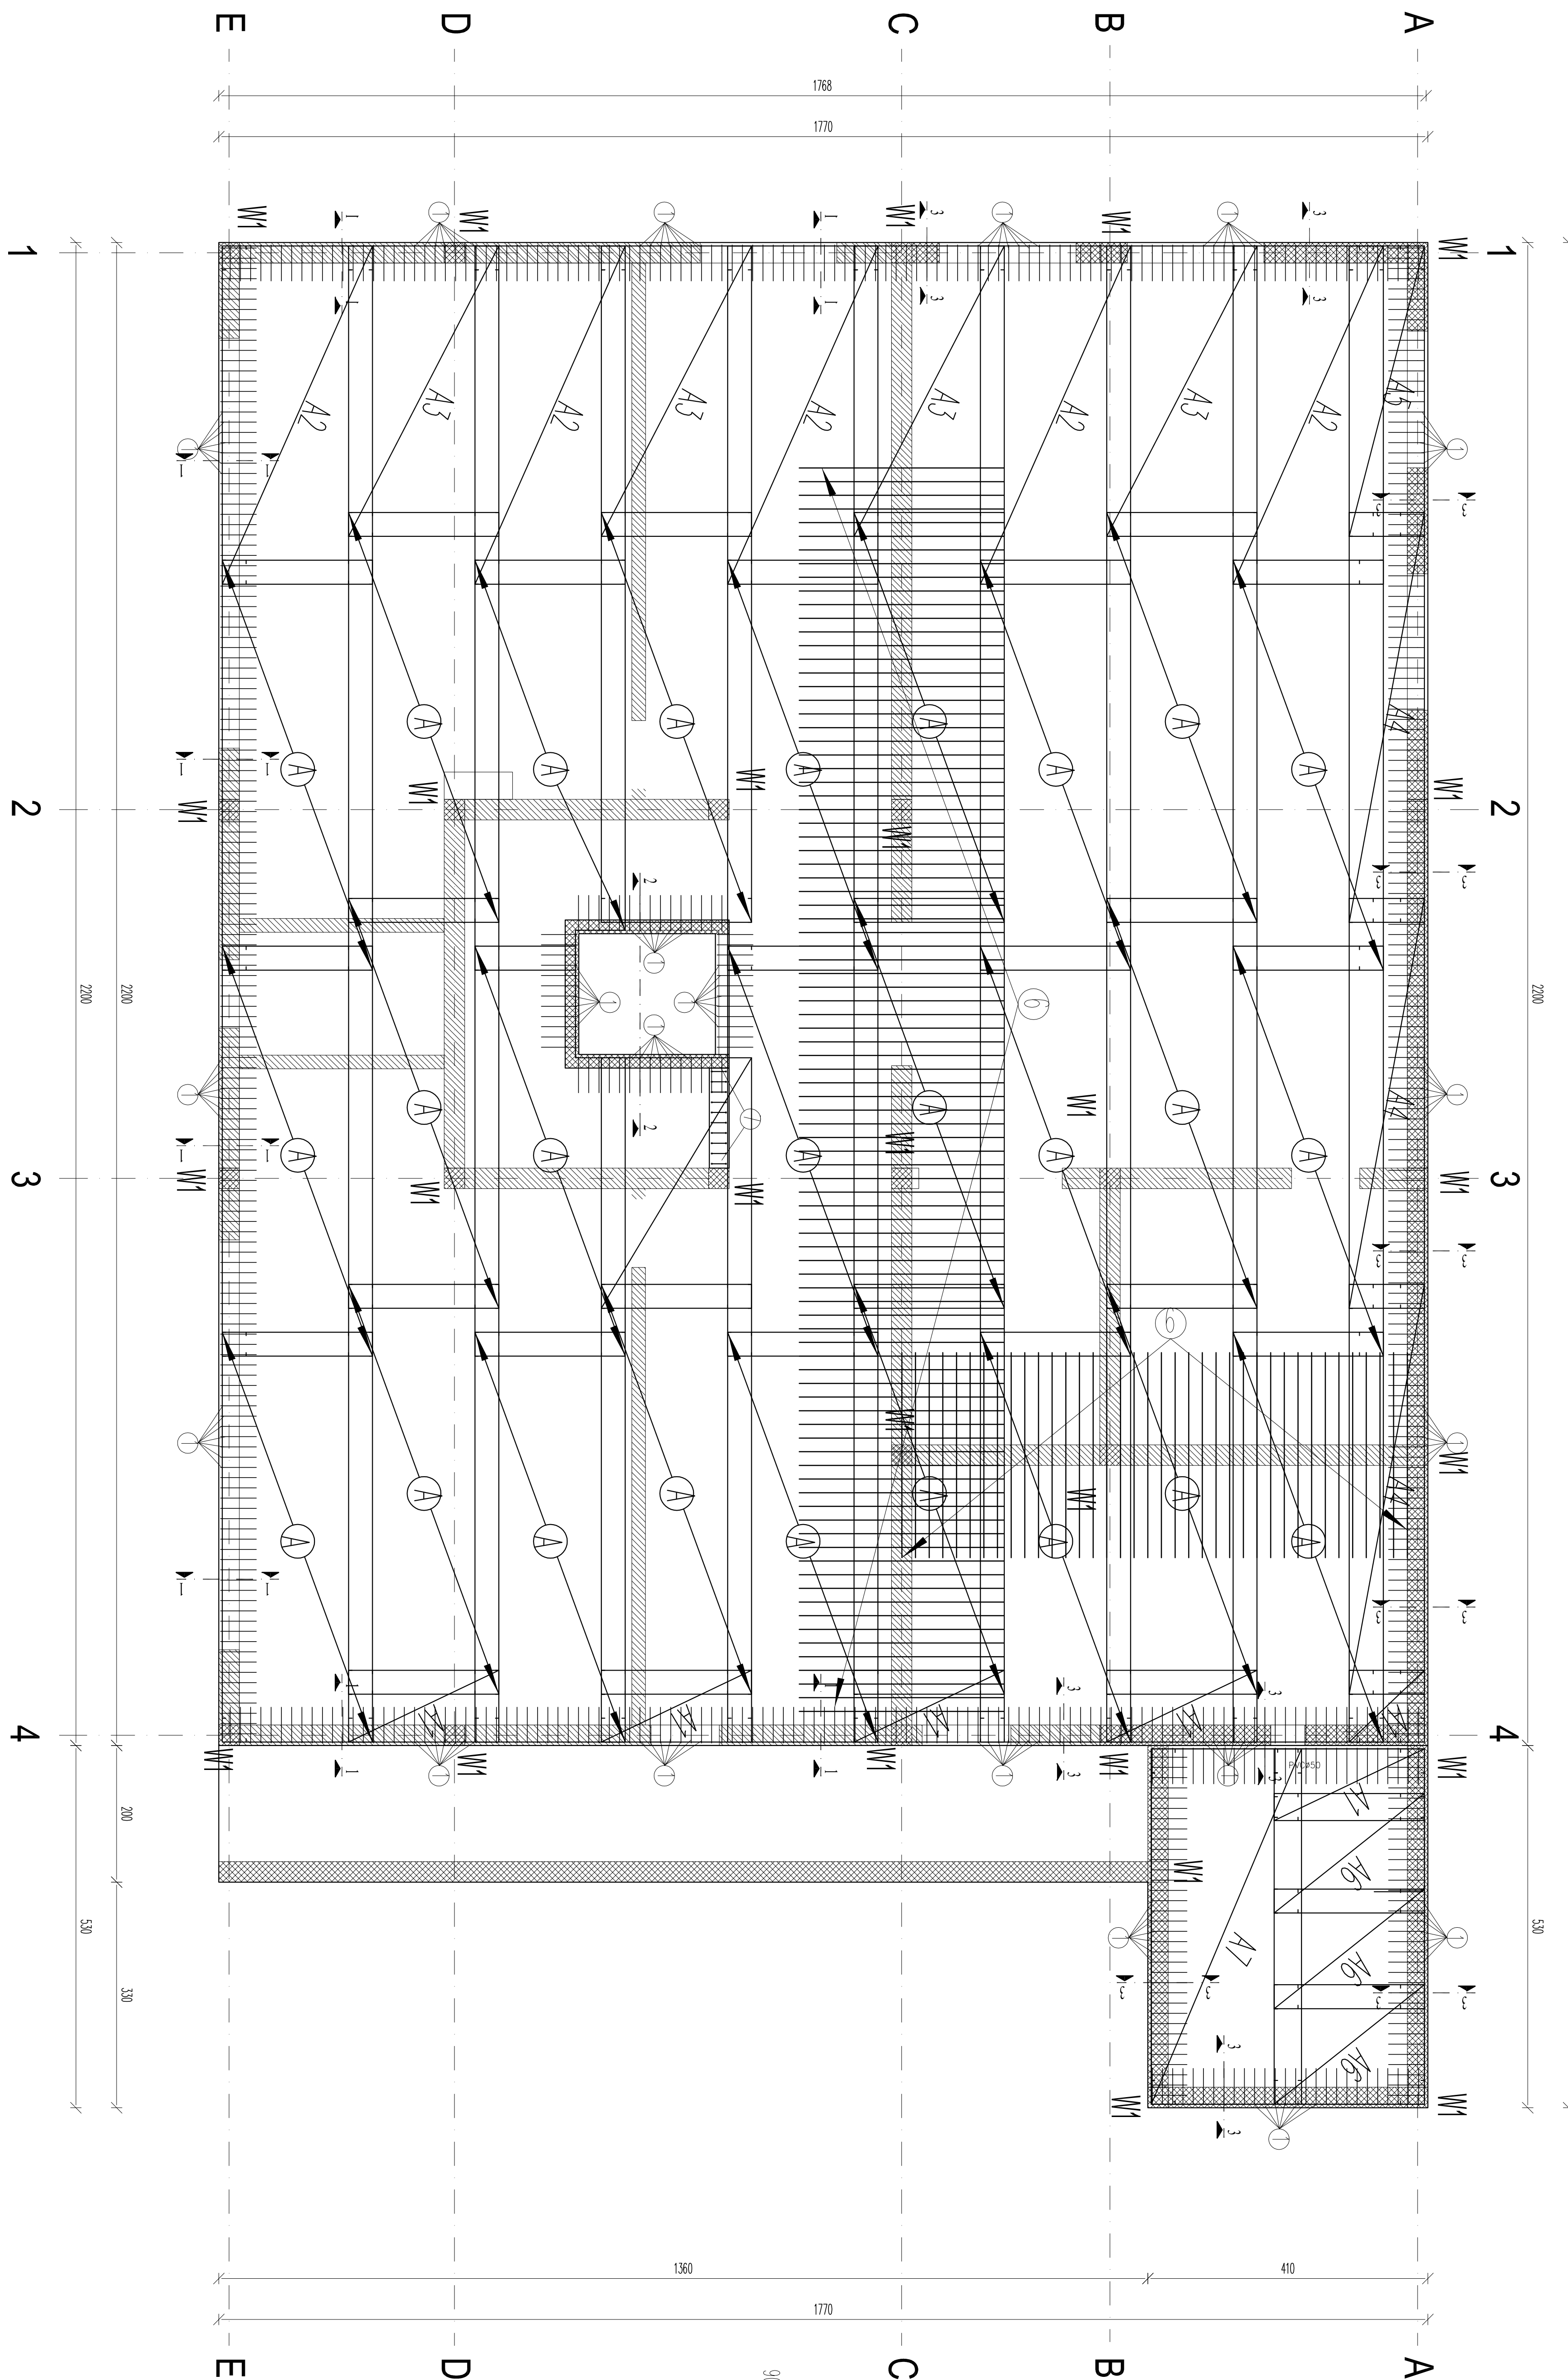
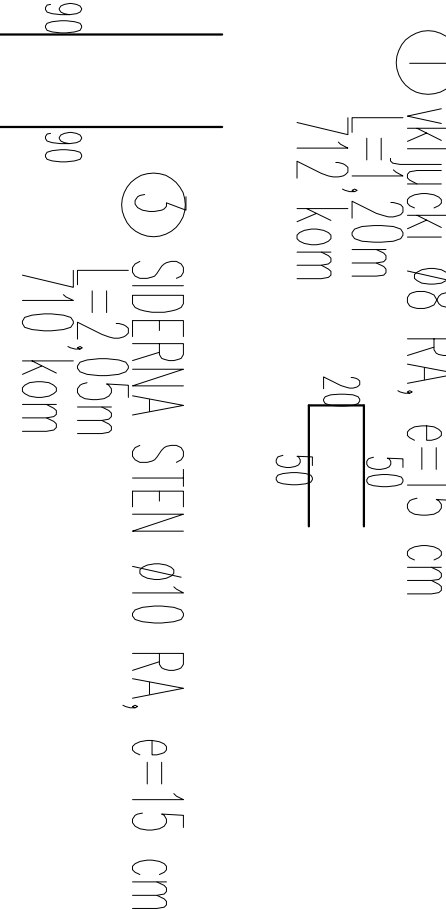
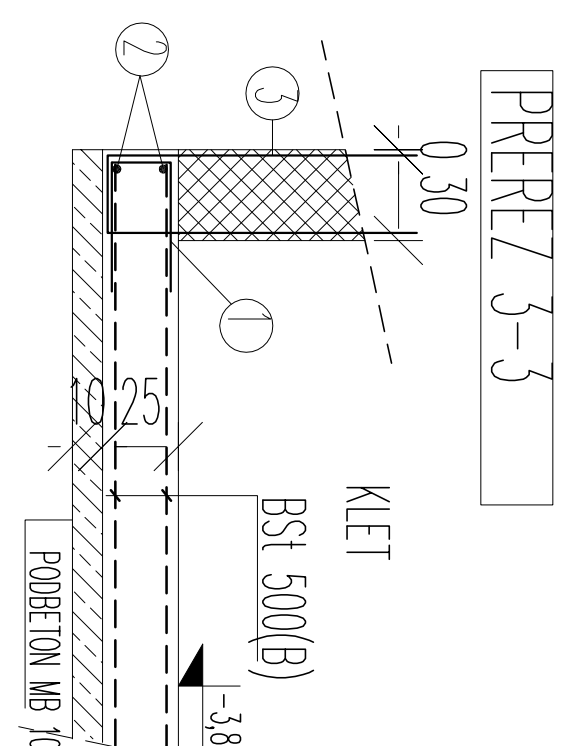
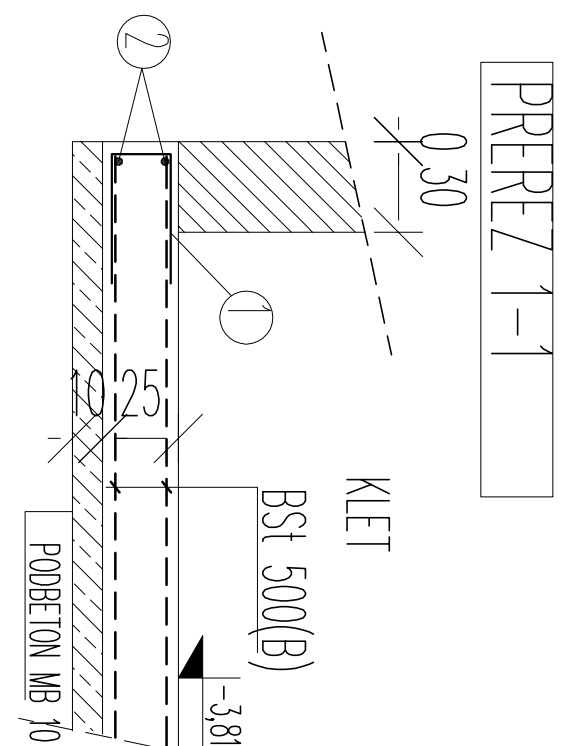
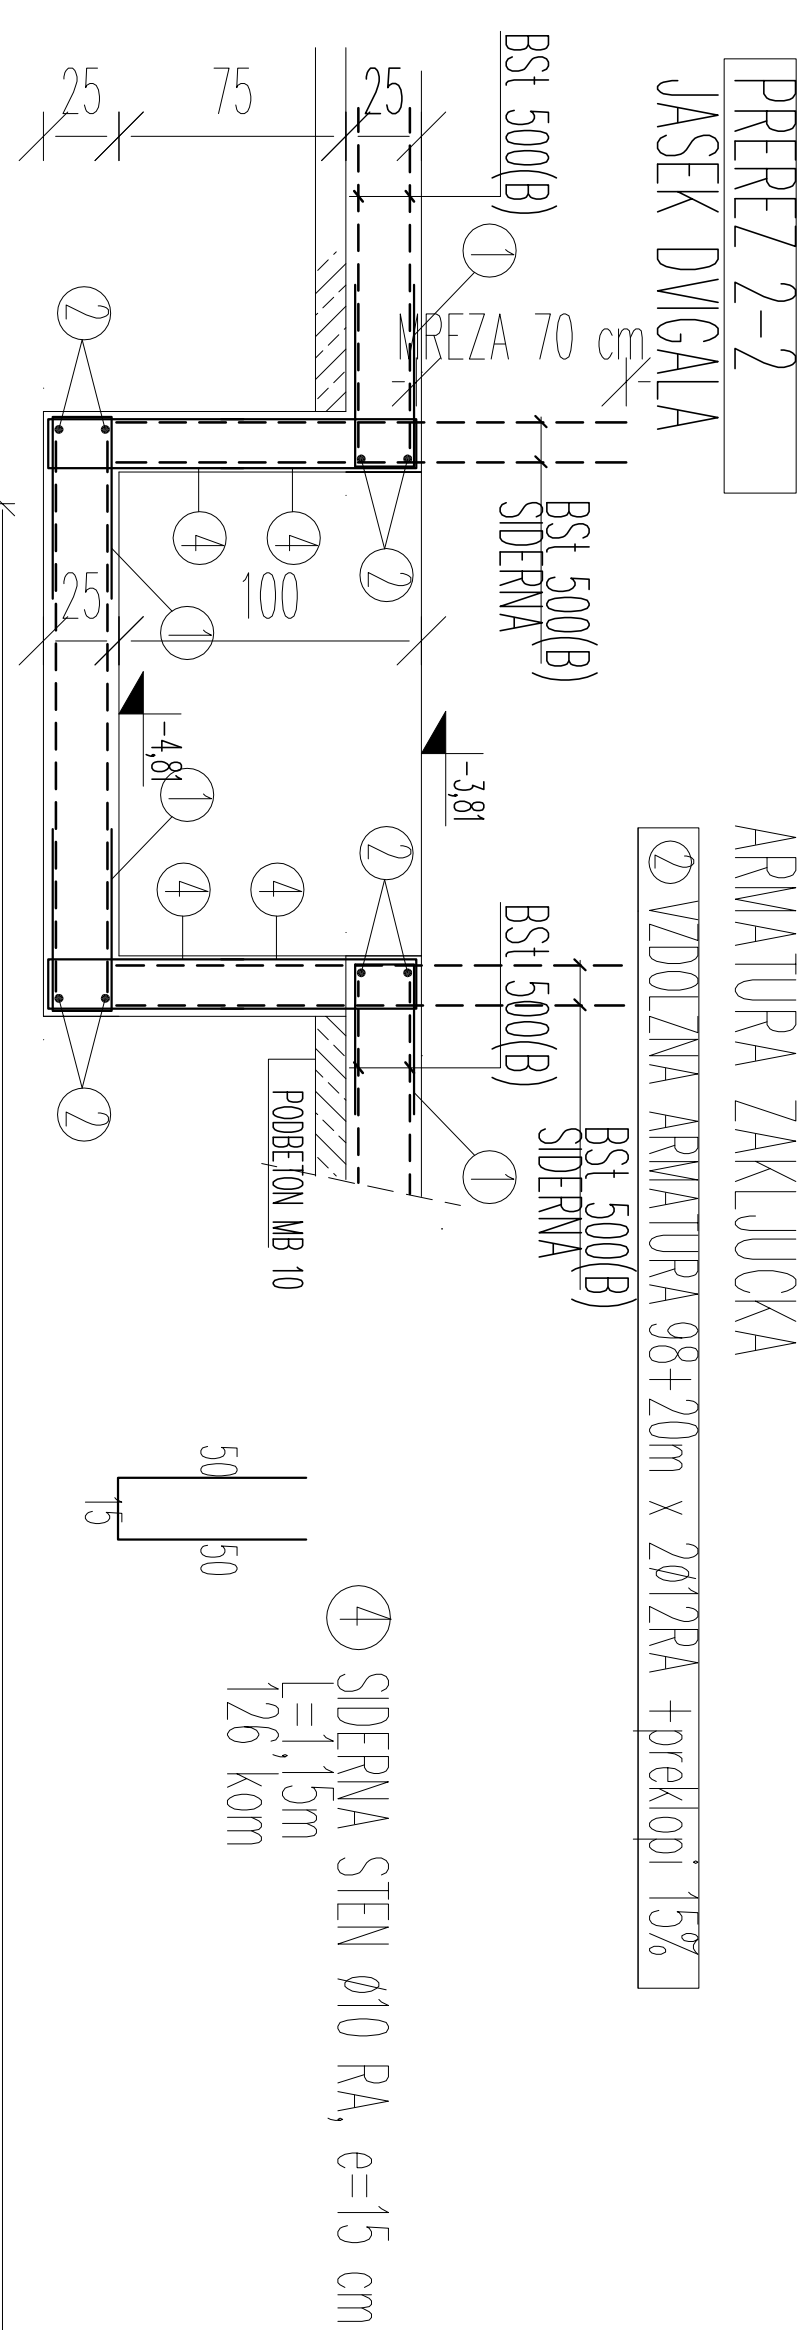


SEZNAM MREŽ ZA TUNING/PSO					
TIP MREŽE	QZN	DIMENZIE	STEV.	TEJA ZA 1 KOM.	SUF. PNA TEJA
Q365	A	220x600	39	79,70	3.108,30
					OPOMBE:
					ARIL POSLOJ -SPRODJA

[illegible]

LEGENDA MATERIALOV

	ARMIRANI BETON
	NEARMIRAN BETON
	BETONSKO ZIDAK
	OPEKA

**ARMATURA TEMELJNE PLOŠČE**  
**m 1 : 50**

ARMATURA SPODA

$$-d = 25 \text{ cm}$$
-**beton C25/30**

-árhatalmú MAG 50U/50U

protoprimoz 00 011